


FRONT ELEVATION
1/4"=1'-0"



REAR ELEVATION
1/4"=1'-0"

4x4 WOL. POSTS
80# PREMIX CONC.
"AT 42" BELOW GRADE"

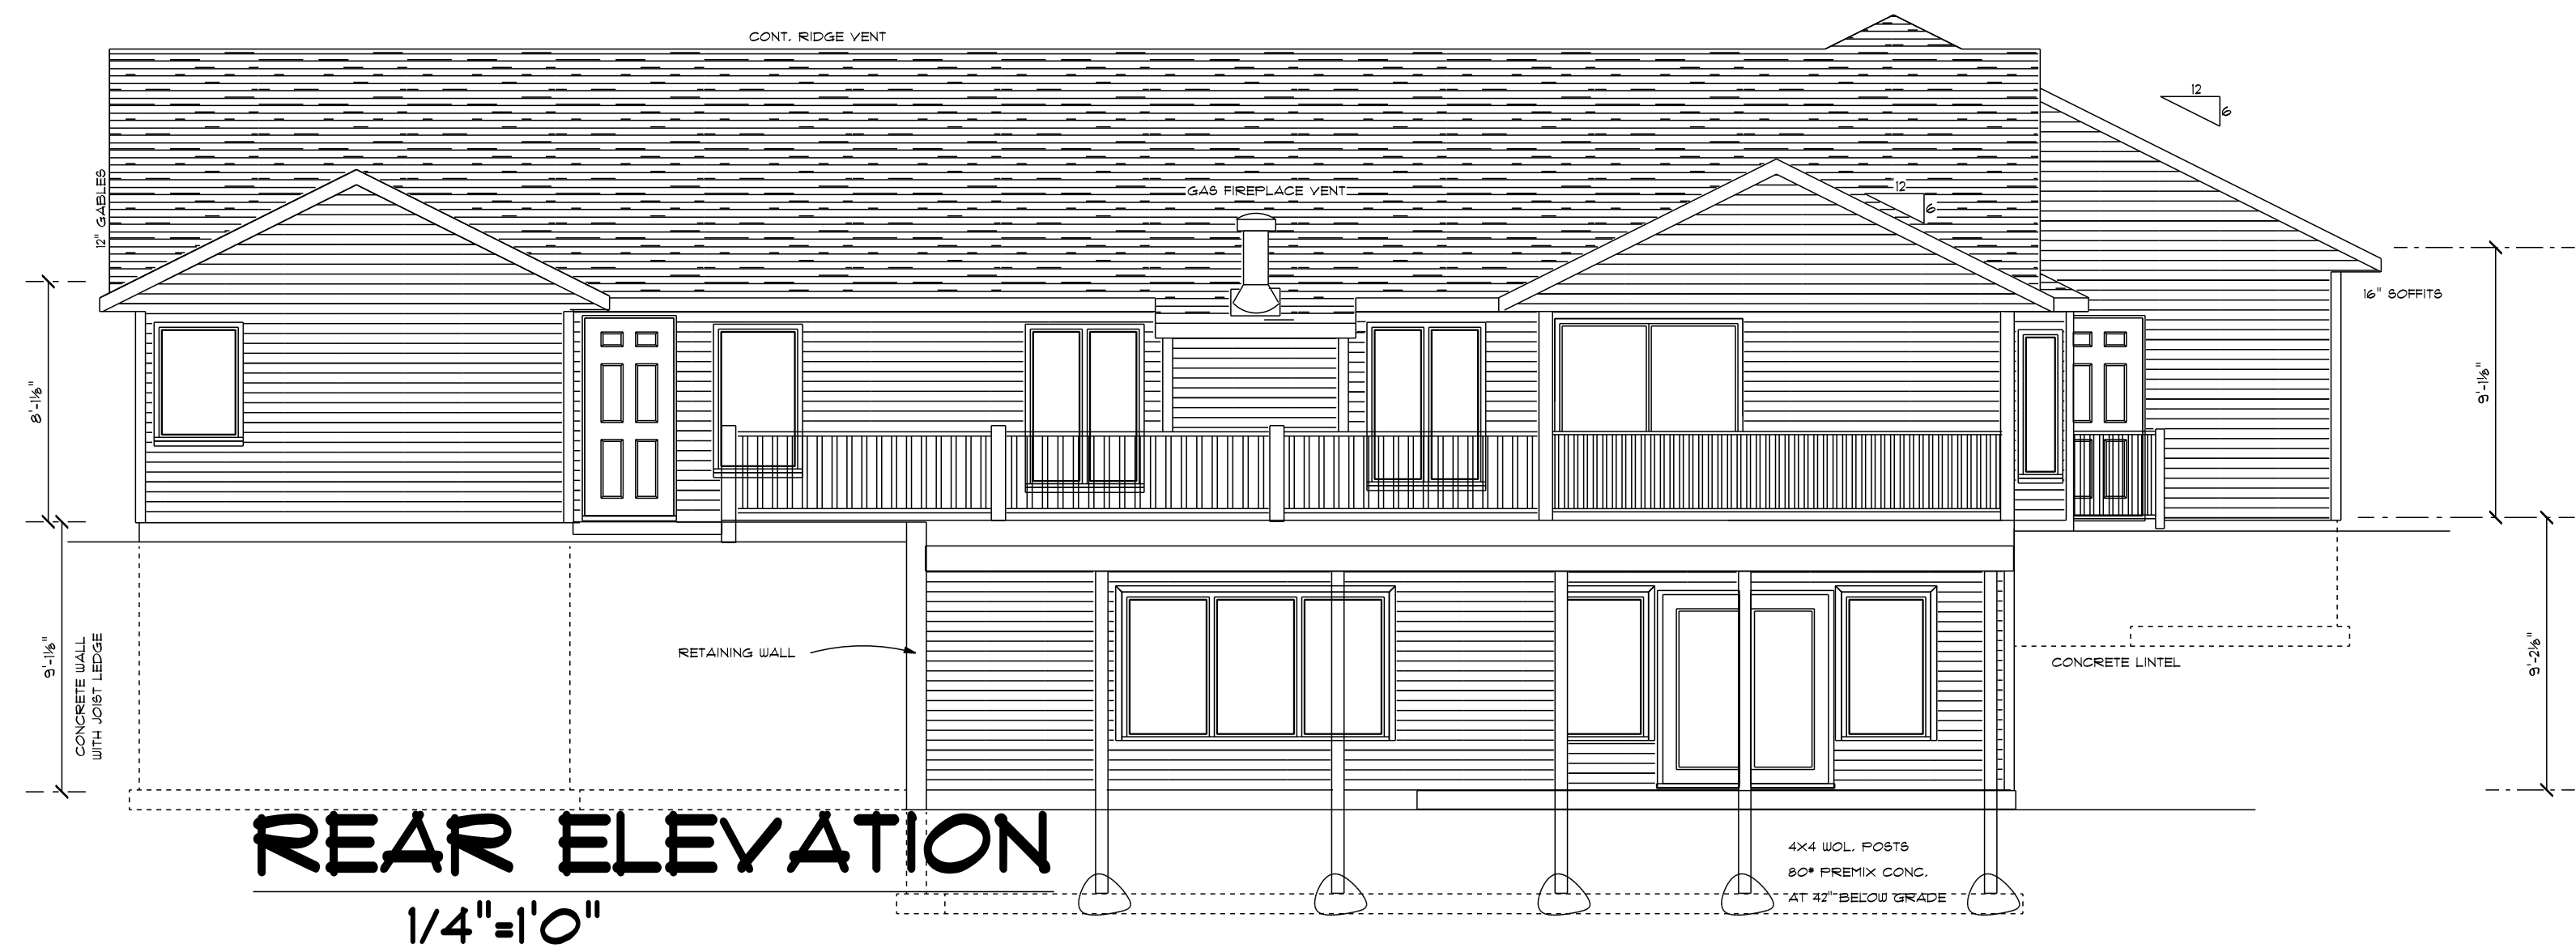

8460 ALGOMA AVE
SUITE B
ROCKFORD, MI. 49341
PHONE: 616-866-1469
FAX: 616-866-2808
www.greenwaybuilding.com
paul@greenwaybuilding.com
scott@greenwaybuilding.com

DRAWN BY:
S.V.
CHECKED BY:
P.K.

© COPYRIGHT 2011 GREENWAY
SPECIALIZED HOME DESIGNS
GREENWAY BUILDING SERVICES
www.greenwaybuilding.com

DESPITE THE FACT THAT ALL POSSIBLE CAUTION IS TAKEN IN THE PREPARATION OF THESE PRINTS, THE PLANNING STAGE LIMITS ALL LIABILITY FOR HUMAN AND MECHANICAL ERROR. THE BUILDER/OWNER IS RESPONSIBLE FOR CHECKING ALL DETAILS AND DIMENSIONS BEFORE BEGINNING CONSTRUCTION.

PROJECT #080103